



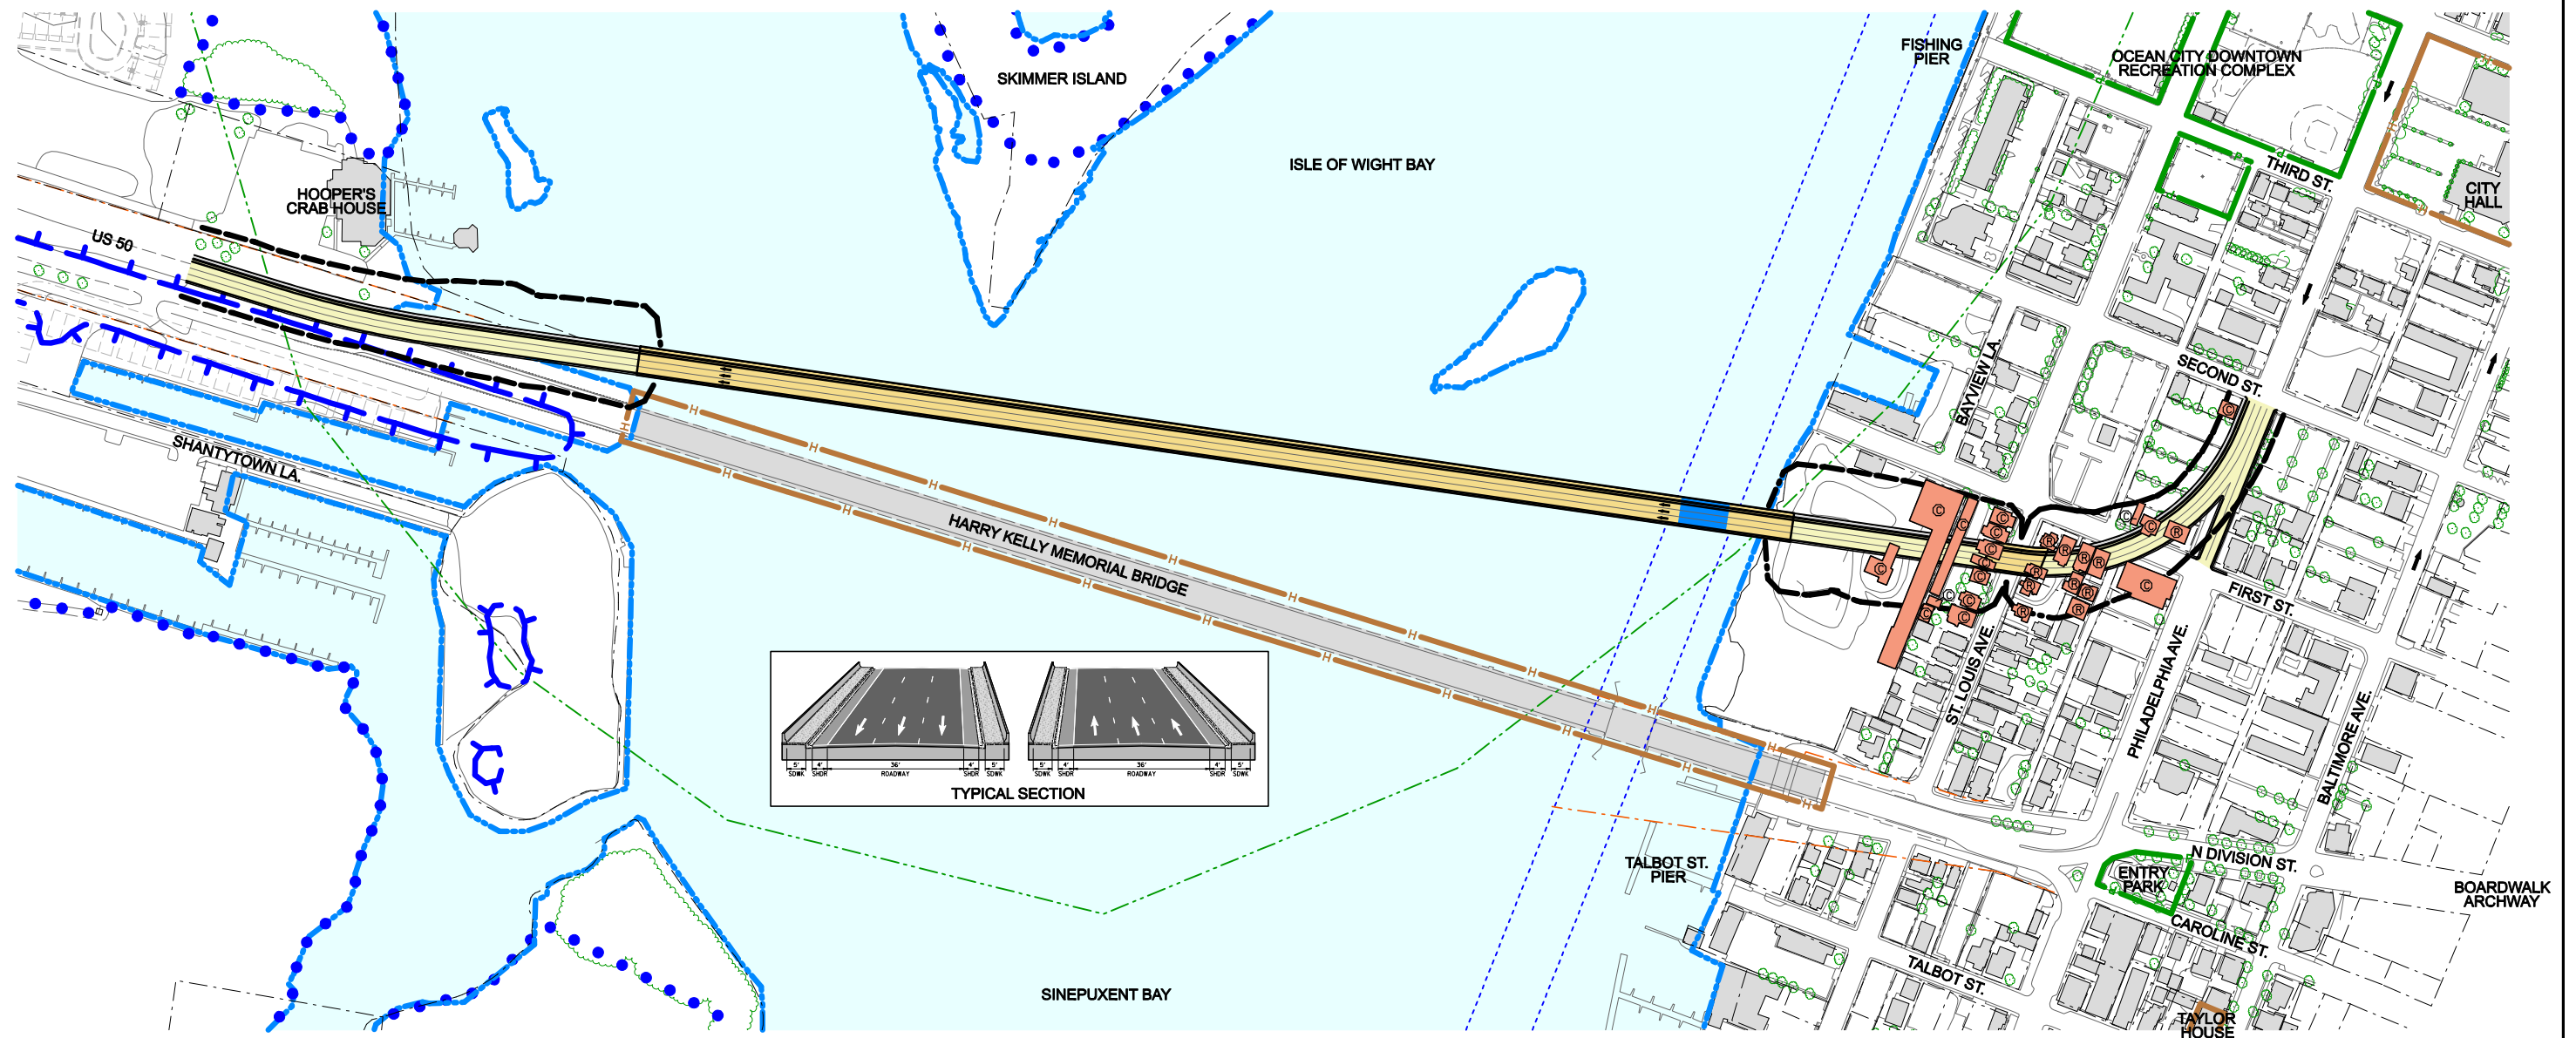

PRELIMINARY ALTERNATIVE 3: ONE-WAY PAIR 30' HIGH DRAW SPAN

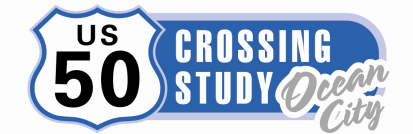

LEGEND

- | | | |
|-----------------------|------------------------------------|-------------------------------------|
| Proposed Roadway | Potential Residential Displacement | Waters of the U.S. |
| Proposed Bridge | Potential Commercial Displacement | Park Boundary |
| Proposed Drawbridge | Property Line | National Historic Register Eligible |
| Proposed Right of Way | FEMA 100 Year Floodplain | 1/4 Mile Bird Colony Buffer |
| Existing Right of Way | Wetland | Navigational Channel |

US 50 CROSSING STUDY PRELIMINARY ALTERNATIVE 3

MARYLAND DEPARTMENT OF TRANSPORTATION
STATE HIGHWAY ADMINISTRATION
PROJECT PLANNING DIVISION
SHA
SCALE: 1"=100'

BACKGROUND MAPPING SOURCE
MD SHA
DECEMBER 2005
JUNE 2006